

SUPERFICI ILLUMUNANTI E VENTILANTI

RIPOSTIGLIO

Sup. Utile mq 14,23

Sup. Ill. mq 3,12

Sup. vent. mq 3,60

CUCINOTTO

Sup. Utile mq 7,60

Sup. Ill./vent. mq 0,84

PRANZO

Sup. Utile mq 11,80

Sup. Ill. mq 2,24


Sup. vent. mq 2,84

CANTINA

Sup. Utile mq 24,00

Sup. Ill. mq 1,08

Sup. vent. mq 7,72

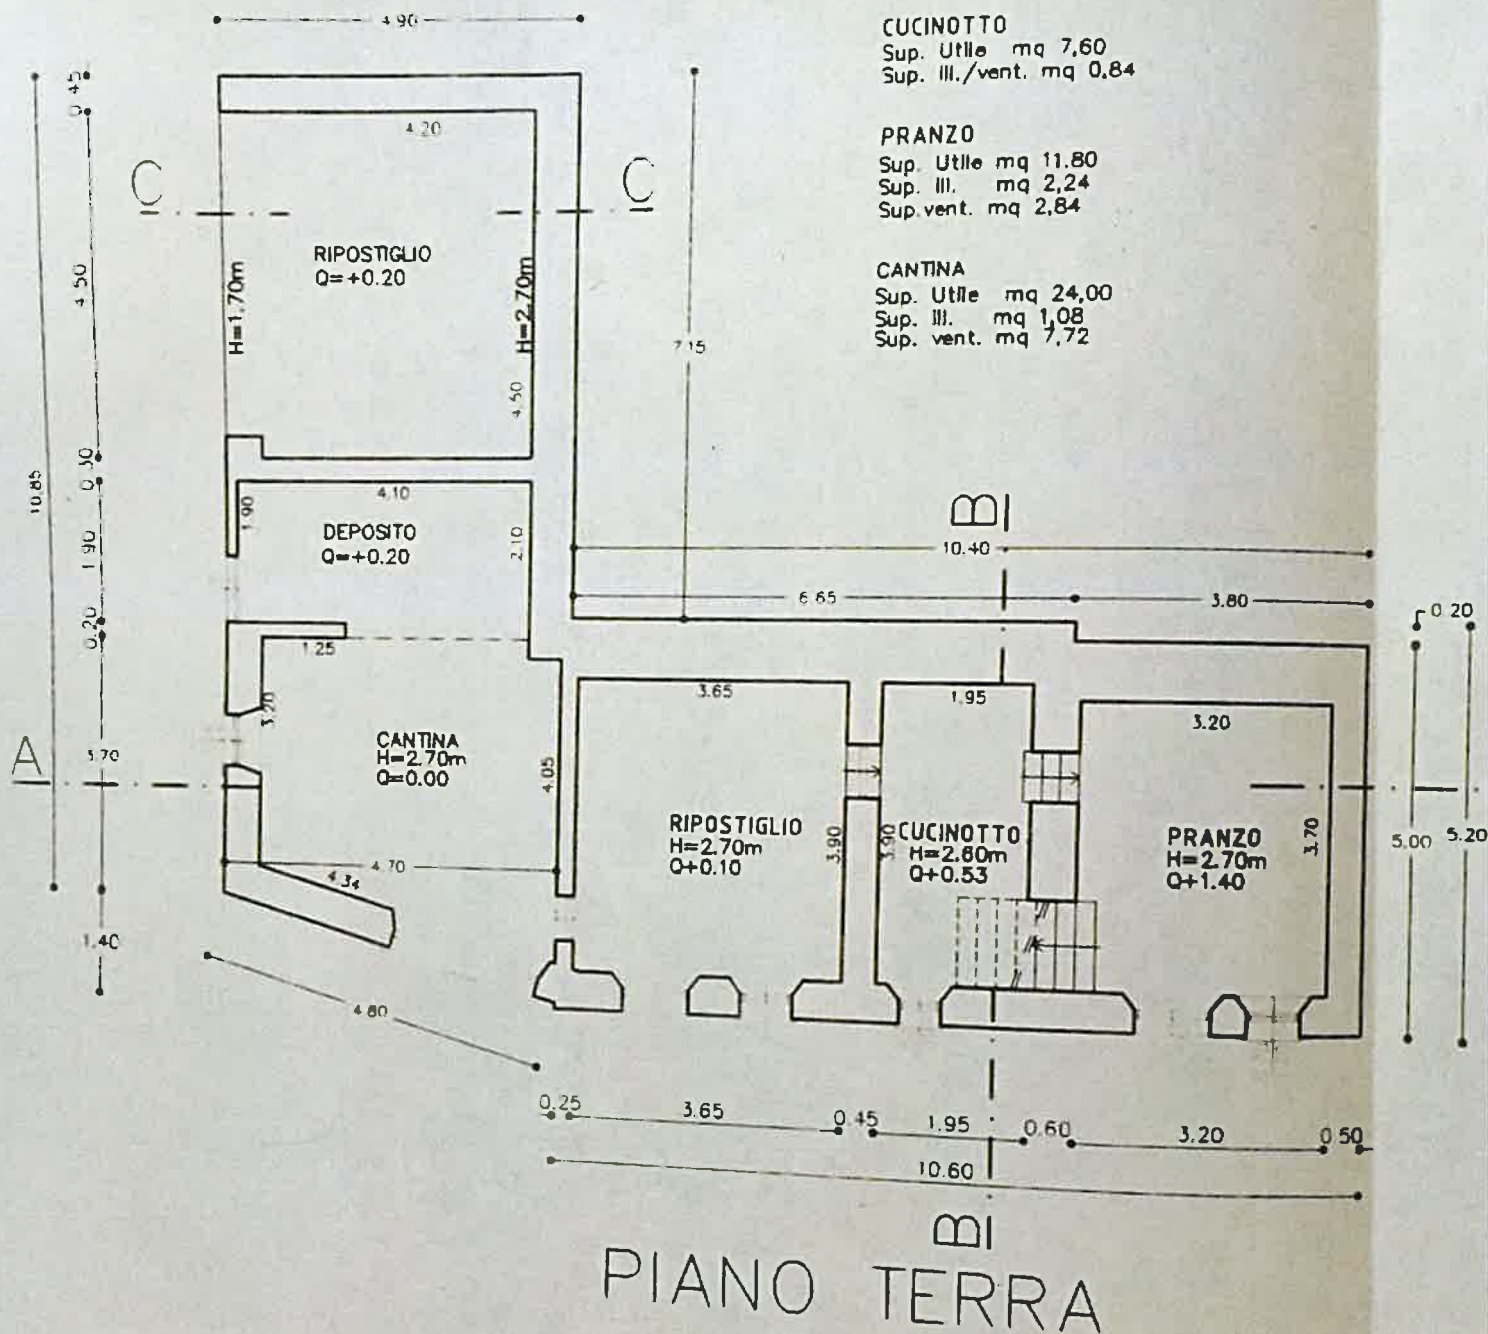

PIANO TERRA

SUPERFICIE UTILE

$$\begin{aligned} \text{PIANO TERRA} &: 10,40 \times 5,00 + 3,80 \times 0,20 + 4,90 \times 10,85 + 4,90 \times 1,40 = \text{mq } 109,00 \\ \text{PIANO PRIMO} &: 10,60 \times 5,20 - (3,80 \times 0,20) = \text{mq } 54,50 \\ \text{SUPERFICIE UTILE TOTALE} &: 109,00 + 54,50 = \text{mq } 163,50 \end{aligned}$$