

SUPERFICI ILLUMINANTI E VENTILANTI

CAMERA 1


Sup. Utile mq 16.50
Sup. Ill/vent. mq 2.76

CAMERA 2

Sup. Utile mq 13.80
Sup. Ill/vent. mq 0.96

BAGNO

Sup. Utile mq 2.64
Sup. Ill/vent. mq 0.30

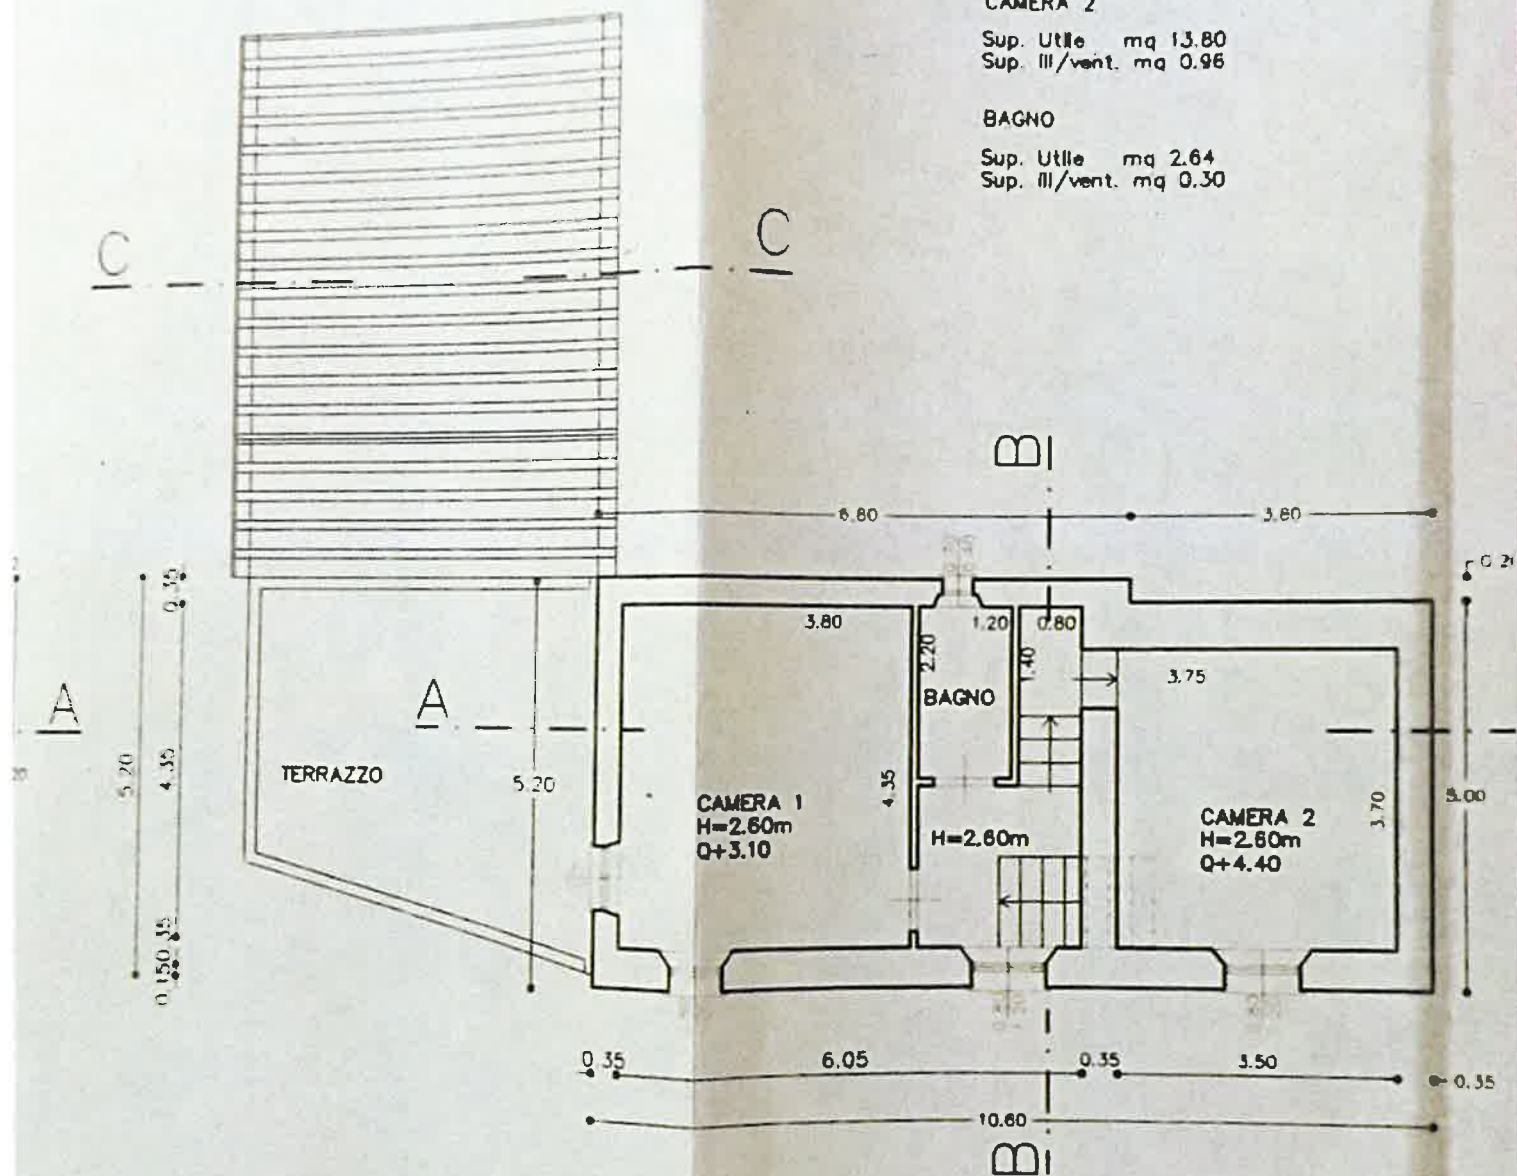

PIANO PRIMO

